



National Council For Teacher Education

A Statutory Body Of The Government Of India

Details of Infrastructural Facilities available for proposed programme

Area of the land in possession (in sq. mts.) : 3050

Built up area earmarked for the programm (in sq. mts.) : 2500

Whether the building constructed / proposed to be constructed on the same land. : Yes

Date of completion of construction of the building. : 25/08/2009

Name of the competent authority for approval of building plan and issue of completion certificate : Collector Jaipur

Address of the competent authority for approval of building pian and issue of completion certificate : Jaipur Collectorate

Whether Bldg. is disabled -friendly as per the law. : Yes

Total Built up Area (in sq. meter) : 2500


Total Built up Area (in sq.ft.) : 26900

Specification of Rooms and other infrastructural facilities


Description	Room No.	length in meter	Breadth in meter	Carpet area in sq. meter
Class Room	205	9	7.5	67.5
Class Room	208	9	7.5	67.5
Class Room	207	9	7.5	67.5
Class Room	206	9	7.5	67.5
Multipurpose Hall	999	24.76	22.74	563.04
Multipurpose Room	004	9	7.5	67.5
Seminar room / Tutorial room	105	7.45	4.35	32.40



Registrar
Jagan Nath University
Jaipur.

Seminar room / Tutorial room	107	18	7.5	135
Seminar room / Tutorial room	106	7.45	4.35	32.40
Library	998	28.40	24.40	692.96
Principal Room	002	6	4.40	26.40
Administrative Office	101	6.60	4.00	26.40
Store Room	203	1.90	3.85	7.31
Girls Common Room	005	7.45	4.35	32.40
Girls Common Room	006	7.45	4.35	32.40
Boys Common Room	008	7.45	4.35	32.40
Boys Common Room	009	7.45	4.35	32.40
Art & Crafts Room	108	7.45	4.35	32.40
Music Room	109	7.45	4.35	32.40
Socially Useful Productive Work (SUPW) Room	104	6	4.40	26.40
Science Lab1	996	18	7.5	135.00
Science Lab2	997	18	7.5	135.00
Psychology Lab	110	9.0	7.5	67.5
Educational Technology (ET) / ICT Lab	201	6.60	4.0	26.40
Workshop	103	9	7.5	67.5
Any other Room / Hall	007	9.0	7.5	67.5
Toilets (Male)	111	5	4.8	24.0
Sports Store	209	9	7.5	67.5

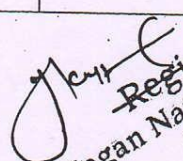
 Registrar
 Jagannath University
 Jaipur

Room				
Any other Room / Hall	204	6	4.40	26.40
Any other Room / Hall	102	1.90	3.85	7.31
Any other Room / Hall	001	6.80	6.40	43.52
Any other Room / Hall	202	1.90	3.85	7.31
Any other Room / Hall	010	9	7.5	67.5
Any other Room / Hall	117	9.0	7.5	67.5
Toilets (Male)	013	5	3.90	19.5
Toilets (Male)	011	5	4.8	24.0
Toilets (Male)	210	4	4.8	24.0
Toilets (Female)	012	4.40	4.0	17.6
Toilets (Female)	014	4.5	3.90	17.55
Toilets (Female)	211	4.40	4.0	17.6
Toilets (Female)	112	4.40	4.0	17.6

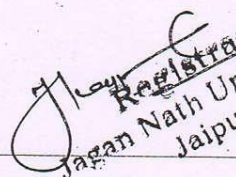
 Registrar
 Jagan Nath University
 Jaipur

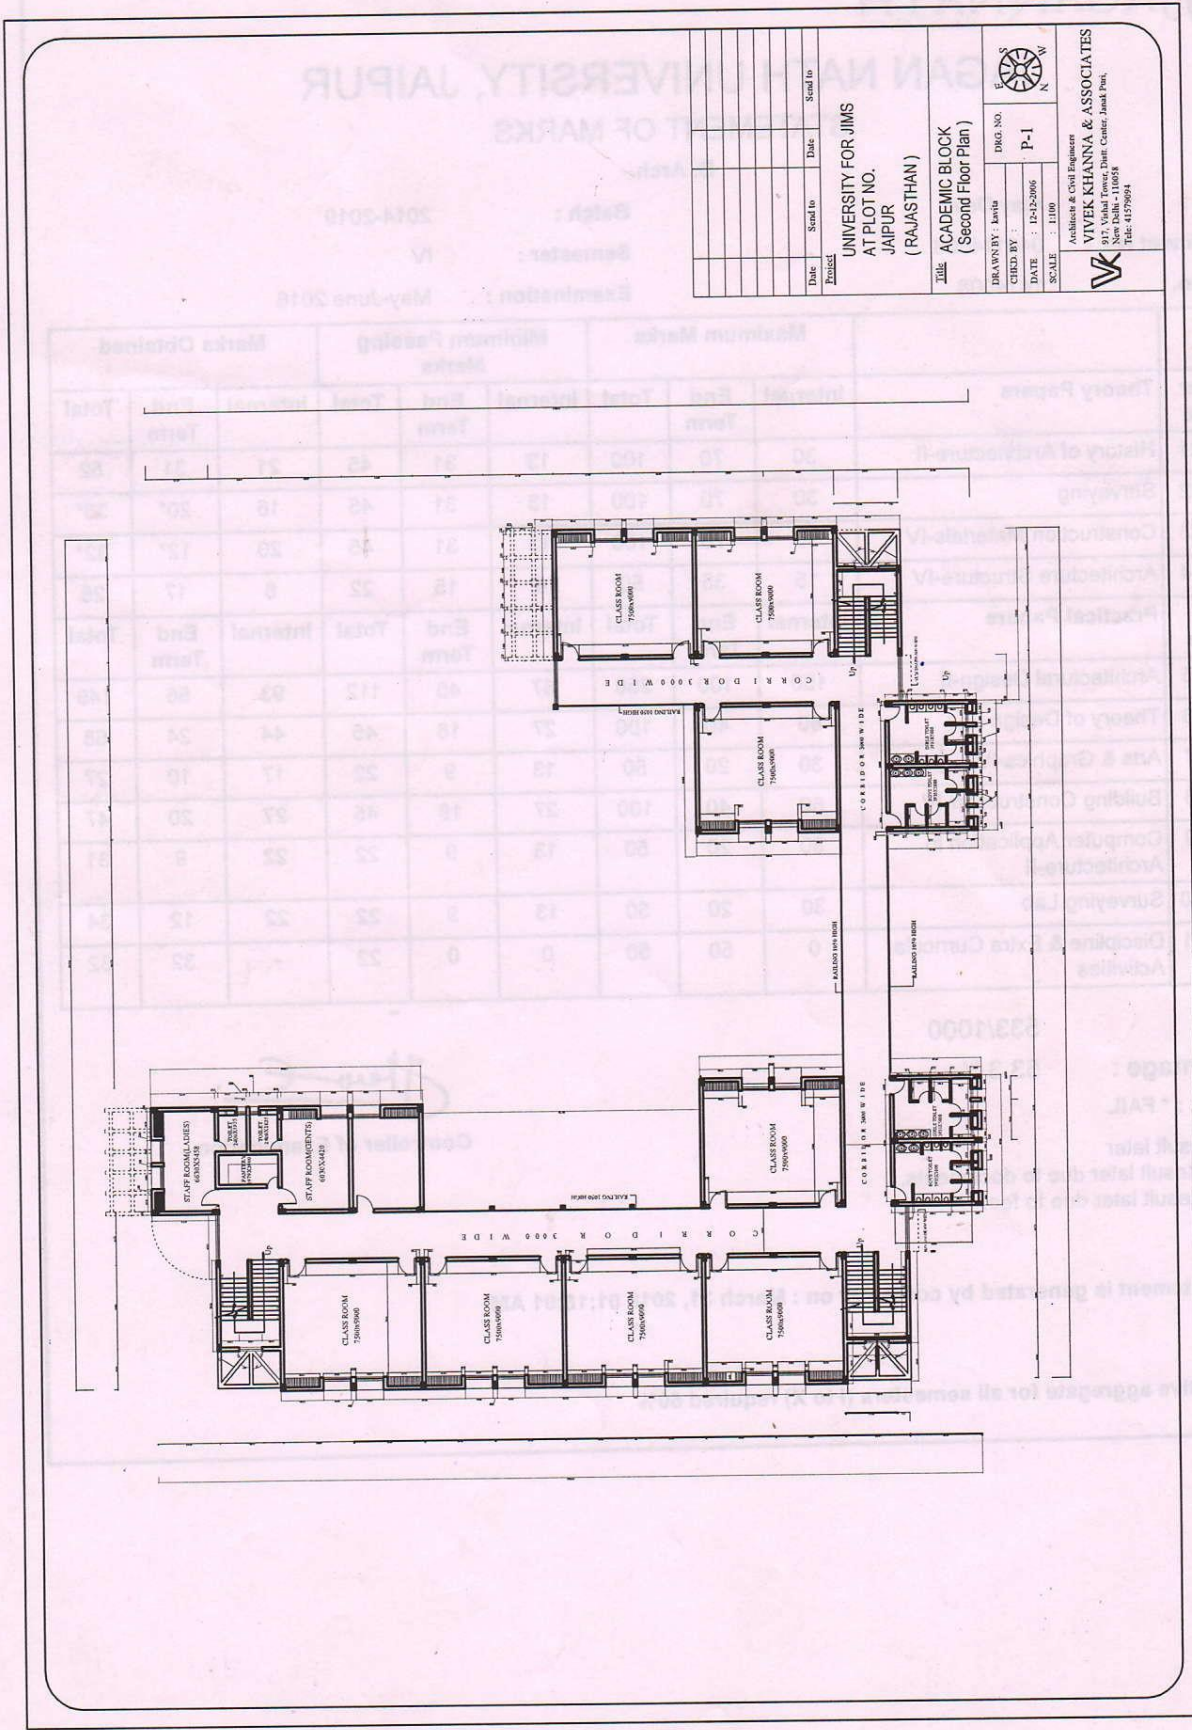

Date	Send to	Date	Send to

UNIVERSITY FOR JIMS
AT PLOT NO.
JAIPUR
(RAJASTHAN)

TITLE
ACADEMIC BLOCK
(Second Floor Plan)

DRAWN BY : Lavita
DRG. NO. : P-1
CHECK BY :
DATE : 12-12-2006
SCALE : 1/100

Architect & Civil Engineer
VIVEK KHANNA & ASSOCIATES
917, Vishal Tower, Datt. Center, Jand. Post,
New Delhi - 110058
Tel: 4179924

(Second Floor Plan)

DEPARTMENT OF EDUCATION

Details of Available Infrastructure



Department of Education



Classroom-1



Classroom-2





Classroom-3



Classroom-4

ICT LAB

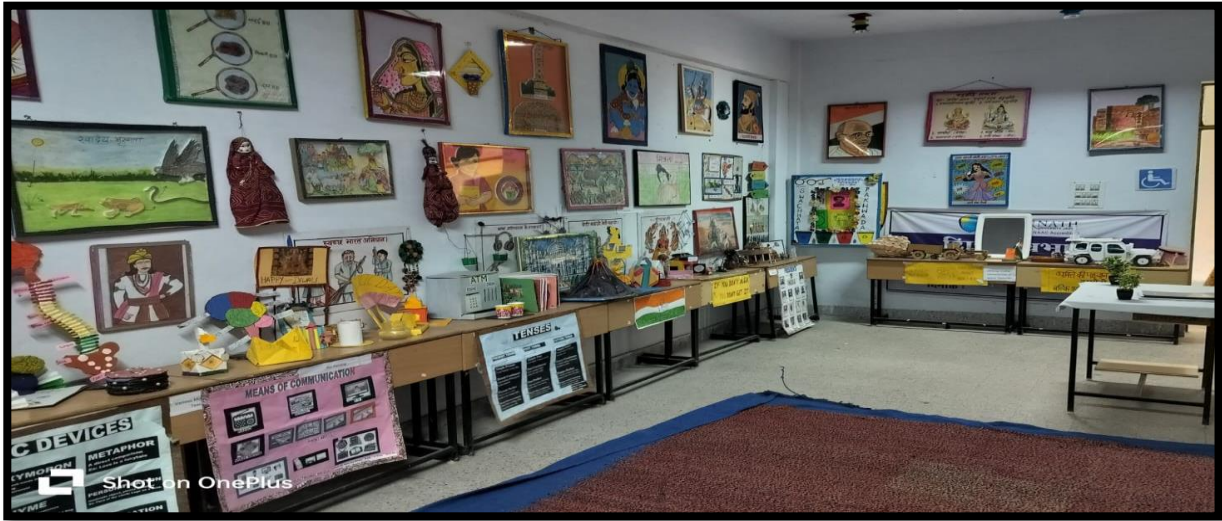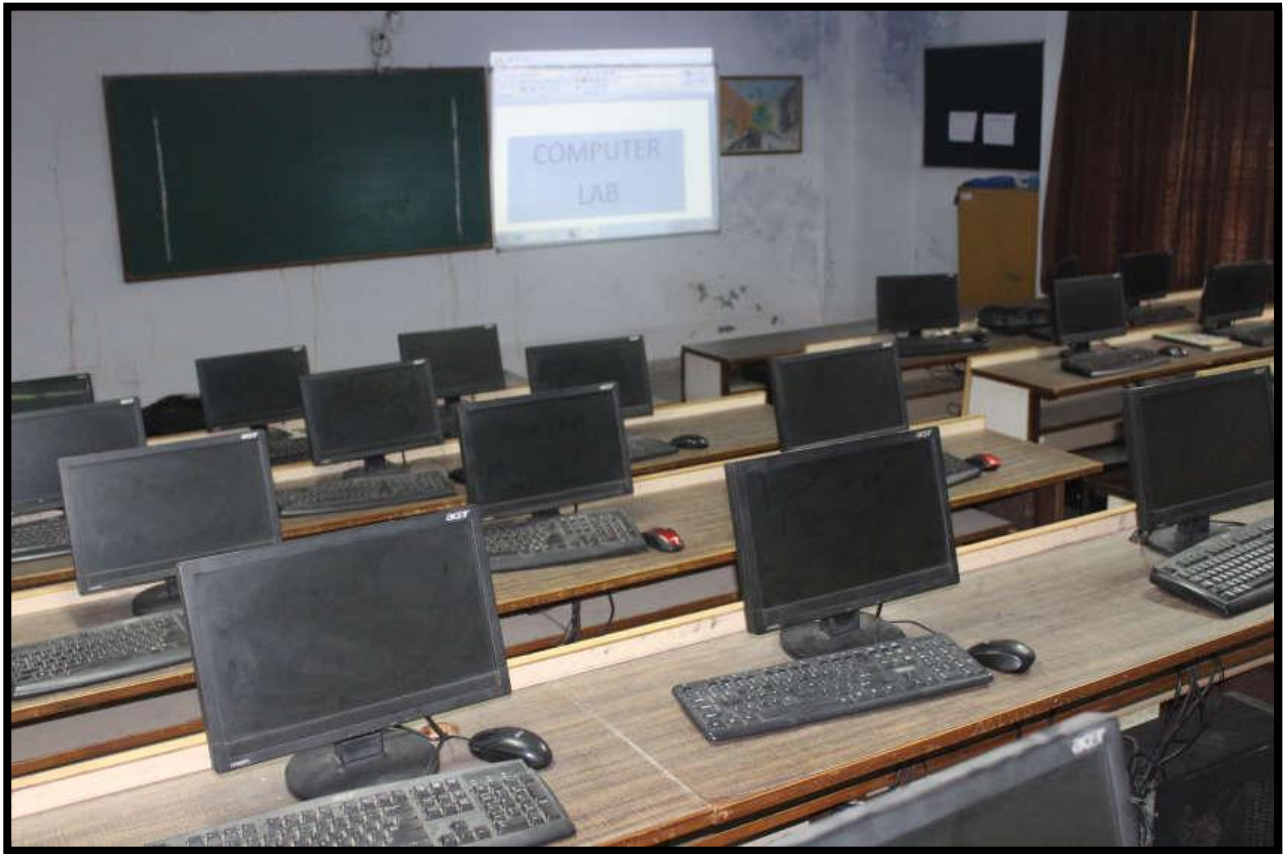

Art & Craft Resource Center



Curriculum Mathematics Lab



Performing Art Resource Canter



Psychology Lab



Teaching Learning Resource Centre



Language Lab



Auditorium



Cafeteria



Gymnasium



Boy & Girl Hostel



Play Ground



Cycle track